

MARION COUNTY SURVEYOR'S OFFICE


SECTION CORNER RECORD

DEBRA S. JENKINS
MARION COUNTY SURVEYOR

SEC. 8 TWN. 16_N RNG. 5_E

BRYAN F. CATLIN, PLS
TECHNICAL SUPERVISOR

Date: 5-15-09
Party Chief: Greene
Crew: Taylor
Type of Marker: 1" sq. steel pin 5" down
Method of Establishment: County: 7-25-1988
IN S.P.C. E Zone, NAD 83
Name: 16050804
N: 510 695.060 0(m)
E: 70 593.071 0(m)

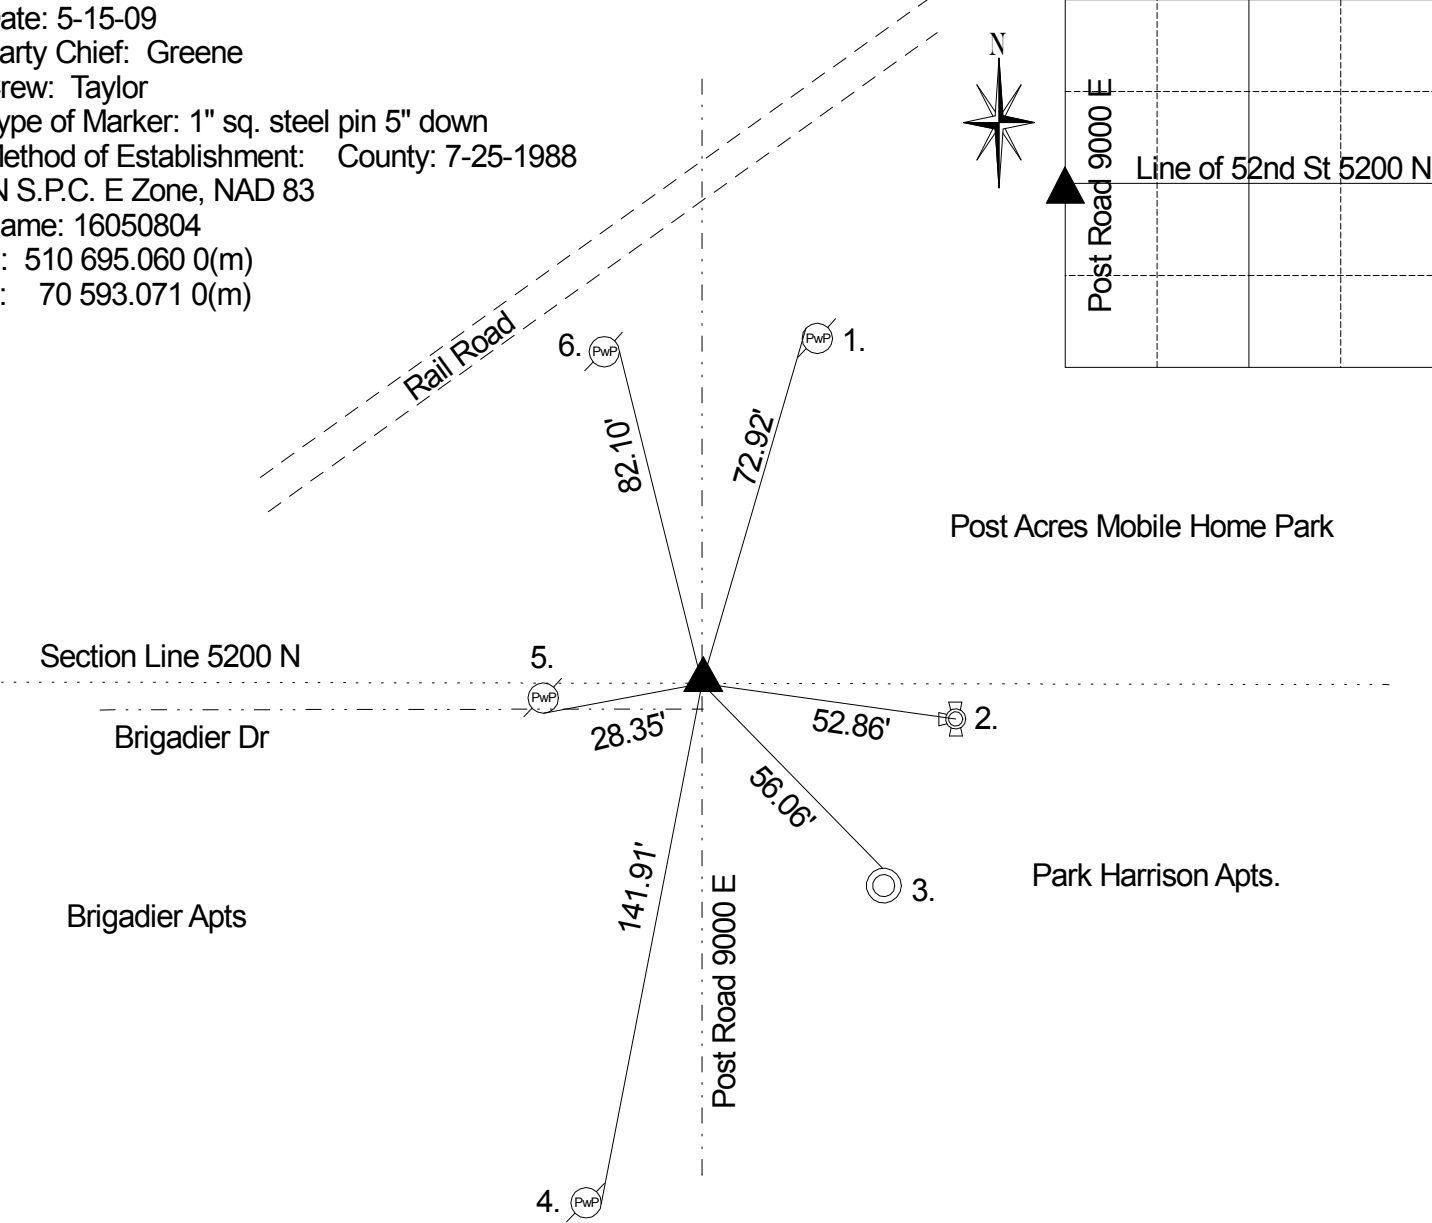

Corner originally set as a post in 1820 by John Hendricks with the following witnesses: 17" ash bearing S 26 E 16 links and a 8" beech bearing N 22 W 7 links. (Marion County Atlas p. 15) A survey on September 11, 1908 indicates no stone or witnesses. (Lawrence Legal Book p. 46) Corner referenced by Schneider Engineering on 1/31/75 and called a brass plug. Corner referenced by Clyde Williams on 10/29/84 and called an iron pin. Corner referenced by Wilcoxon on 7/25/88 and called an iron pin. Corner referenced by Wilcoxon on 9/24/1996 and called an iron pin. Corner referenced by Wilcoxon on 9/28/2003 and called a steel pin 3" down. Corner referenced by Greene on 5/19/09 and called a 1" steel pin 5" down.

REF.	DISTANCE	DESCRIPTION
1.	72.92'	PK nail NW PwP #15-351A 12" up
2.	52.86'	Top nut of fire hydrant
3.	56.06'	Cut 'x' N sewer manhole rim
4.	141.91'	Mag nail w/brass washer E PwP #219-381 A 12" up
5.	28.35'	PK nail S PwP #10-351 2" up
6.	82.10'	PK nail E PwP 36" up (only visible number on PwP is 140)